


THE OFFSETS OR DIMENSIONS SHOWN HEREON, FROM THE PROPERTY LINES TO THE STRUCTURES, ARE FOR A SPECIFIC PURPOSE AND USE, THEREFORE THEY ARE NOT INTENDED TO MONUMENT THE PROPERTY LINES OR TO GUIDE THE ERECTION OF FENCES, ADDITIONAL STRUCTURES, OR ANY OTHER IMPROVEMENT.

EASMENTS AND/OR SUBSURFACE STRUCTURES RECORDED OR UNRECORDED ARE NOT GUARANTEED UNLESS PHYSICALLY EVIDENT ON THE PREMISES AT THE TIME OF SURVEY.

OFFSETS AND DIMENSIONS TO CONCRETE FOUNDATION.

NOTE:
OFFSETS AND DIMENSIONS AS PER SURVEY BY SCHNEPP & MURRELL, P.C., DATED OCT. 23, 1998.

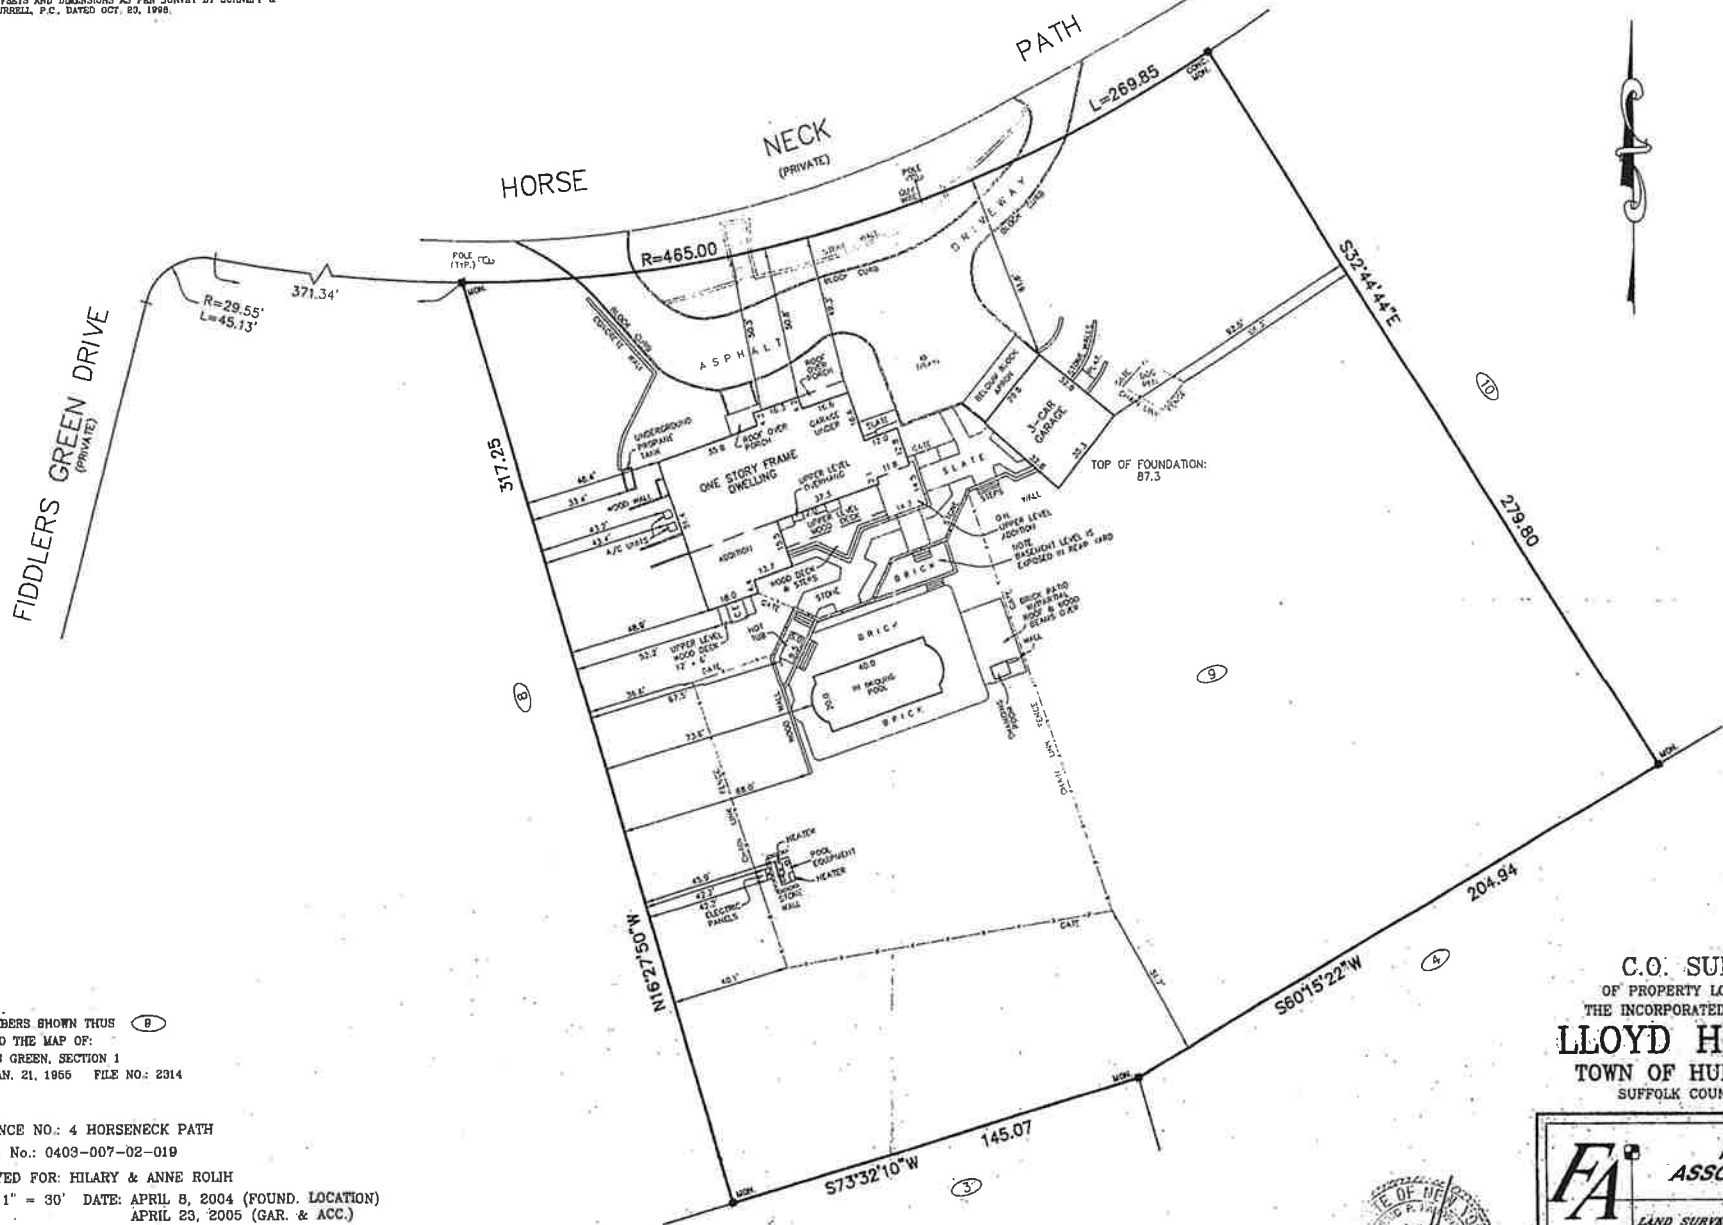

LOT NUMBERS SHOWN THUS (B)
REFER TO THE MAP OF:
FIDDLERS GREEN, SECTION 1
FILED: JAN. 21, 1966 FILE NO.: 2314

RESIDENCE NO.: 4 HORSENECK PATH
S.C.T.M. No.: 0403-007-02-019
SURVEYED FOR: HILARY & ANNE ROLIH
SCALE: 1" = 30' DATE: APRIL 8, 2004 (FOUND. LOCATION)
APRIL 23, 2005 (GAR. & ACC.)

● INDICATES STAKE
■ INDICATES MONUMENT
UNITED STATES STANDARD

C.O. SURVEY
OF PROPERTY LOCATED AT
THE INCORPORATED VILLAGE OF
LLOYD HARBOR
TOWN OF HUNTINGTON
SUFFOLK COUNTY, N.Y.

FA **FAUSER ASSOCIATES P.C.**
LAND SURVEYING, SITE PLANNING
CIVIL ENGINEERING
777 LARKFIELD ROAD
COMMACK, NY 11725
phone: 631-499-7774 fax: 631-499-7814



SURVEY NUMBER 1053-1-7329